



MULTISIDED PREST® BRICK Cathedral®

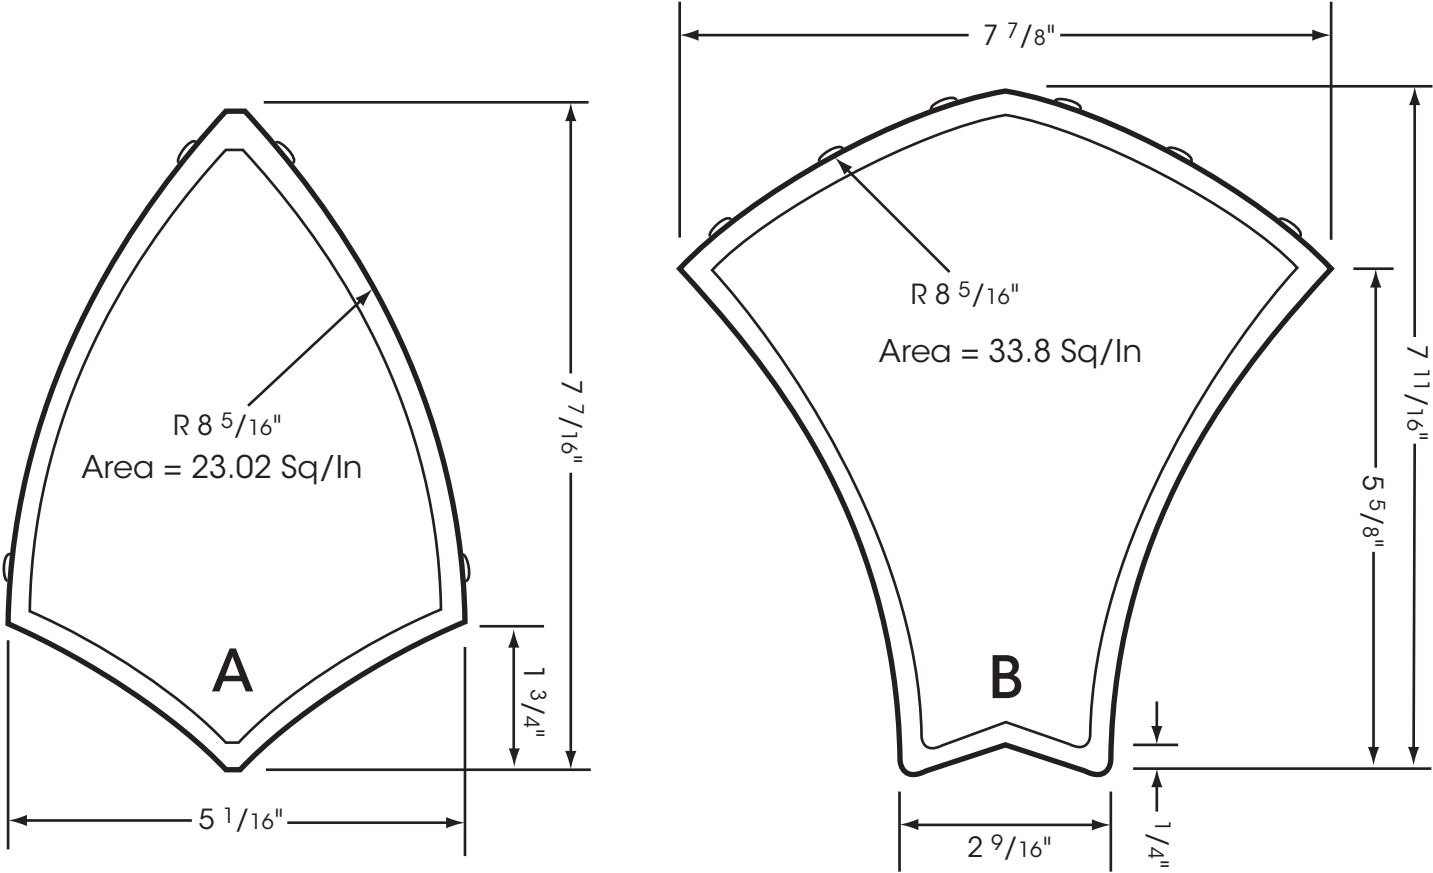

Approximate width of A + B is $10 \frac{1}{4}$ ".
Overall dimensions include one spacer.

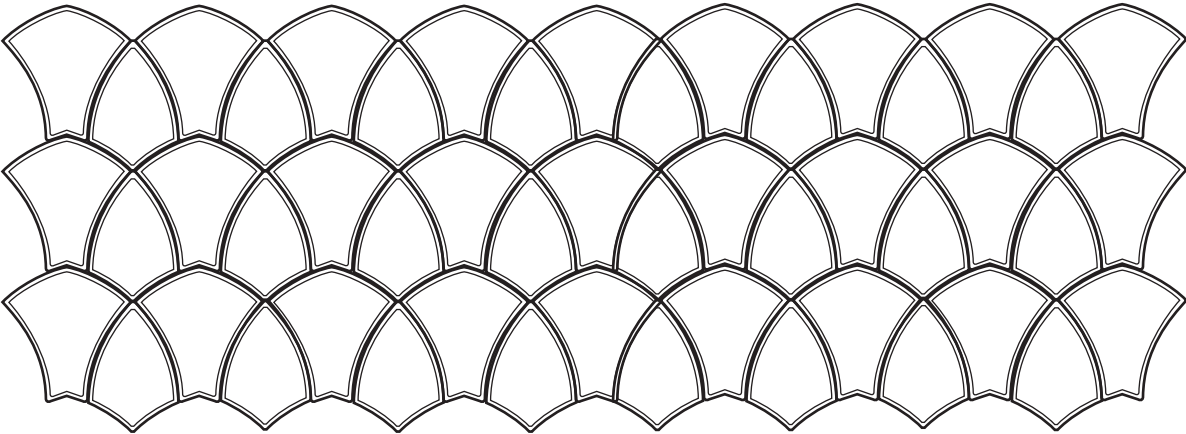

Please Note: Sizes shown are nominal. Products are made to fit metric modules.

HANOVER®
Architectural Products
5000 Hanover Road, Hanover, PA 17331
717.637.0500 fax 717.637.7145
www.hanoverpavers.com