


JOINT TREATMENT:

1/8" spacers required. No paver to paver contact permitted.

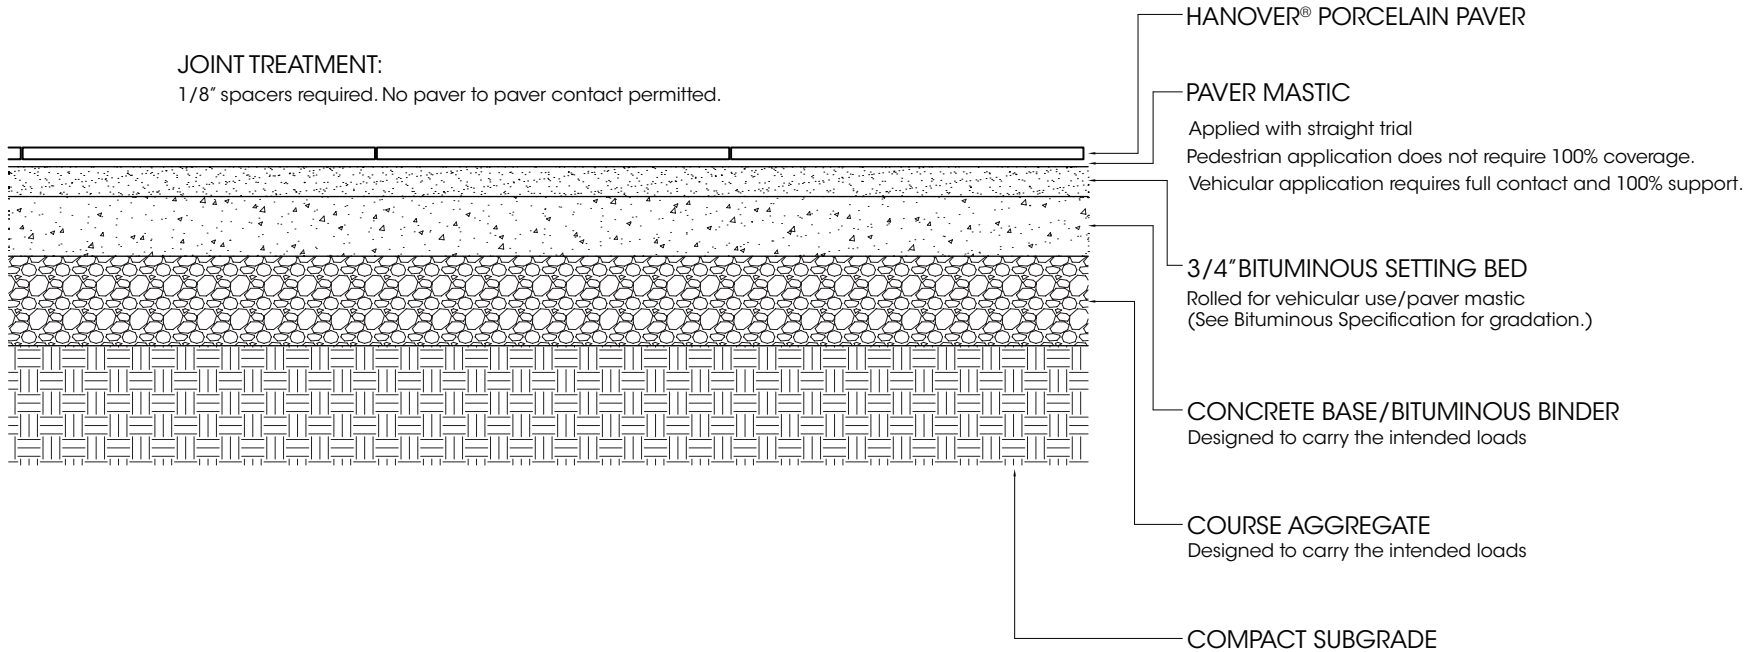

NOTES:

- All edges must be restrained
- No plate compaction

*Each project and site conditions are unique. An architect, landscape architect, and/or structural engineer should be consulted to develop a specification suited for the specific project. Neither this drawing nor any of the individual product drawings from Hanover® Architectural Products is intended to be a project specific design. The installation suggestion given in this drawing is only an illustration and not intended to be project specific. Each application and specification for installation should have the attention of an architect, landscape architect and/or structural engineer. As product use and site conditions are not within our control, Hanover® does not guarantee results from use of such products or other information herein: no warranty, express or implied is given.



5000 Hanover Road
 Hanover, PA 17331
 800.426.4242
 info@hanoverpavers.com
 www.hanoverpavers.com

DESIGNED		SCALE: NTS	Porcelain Paver Bituminous Setting Bed
DETAILED	J.L.F.	DATE: 11/7/17	
TRACED		PCS:--	
CHECKED		DWG. NO: 1 of 1	
APPROVED		LOCATION: HANOVER	PRODUCT: Hanover® Porcelain Paver
*LENGTH AND WIDTH DIMENSIONS ARE MADE WITH A TOLERANCE OF +/- 1/16" THICKNESS AND HEIGHT DIMENSIONS ARE MADE WITH A TOLERANCE OF +/- 1/8" *DIMENSIONS SHOWN ARE NOMINAL. PRODUCTS ARE MADE TO FIT METRIC MODULES.			