


HANOVER® PREST® PAVER

Available Edge Profiles

for coping, strair treads, caps, etc.

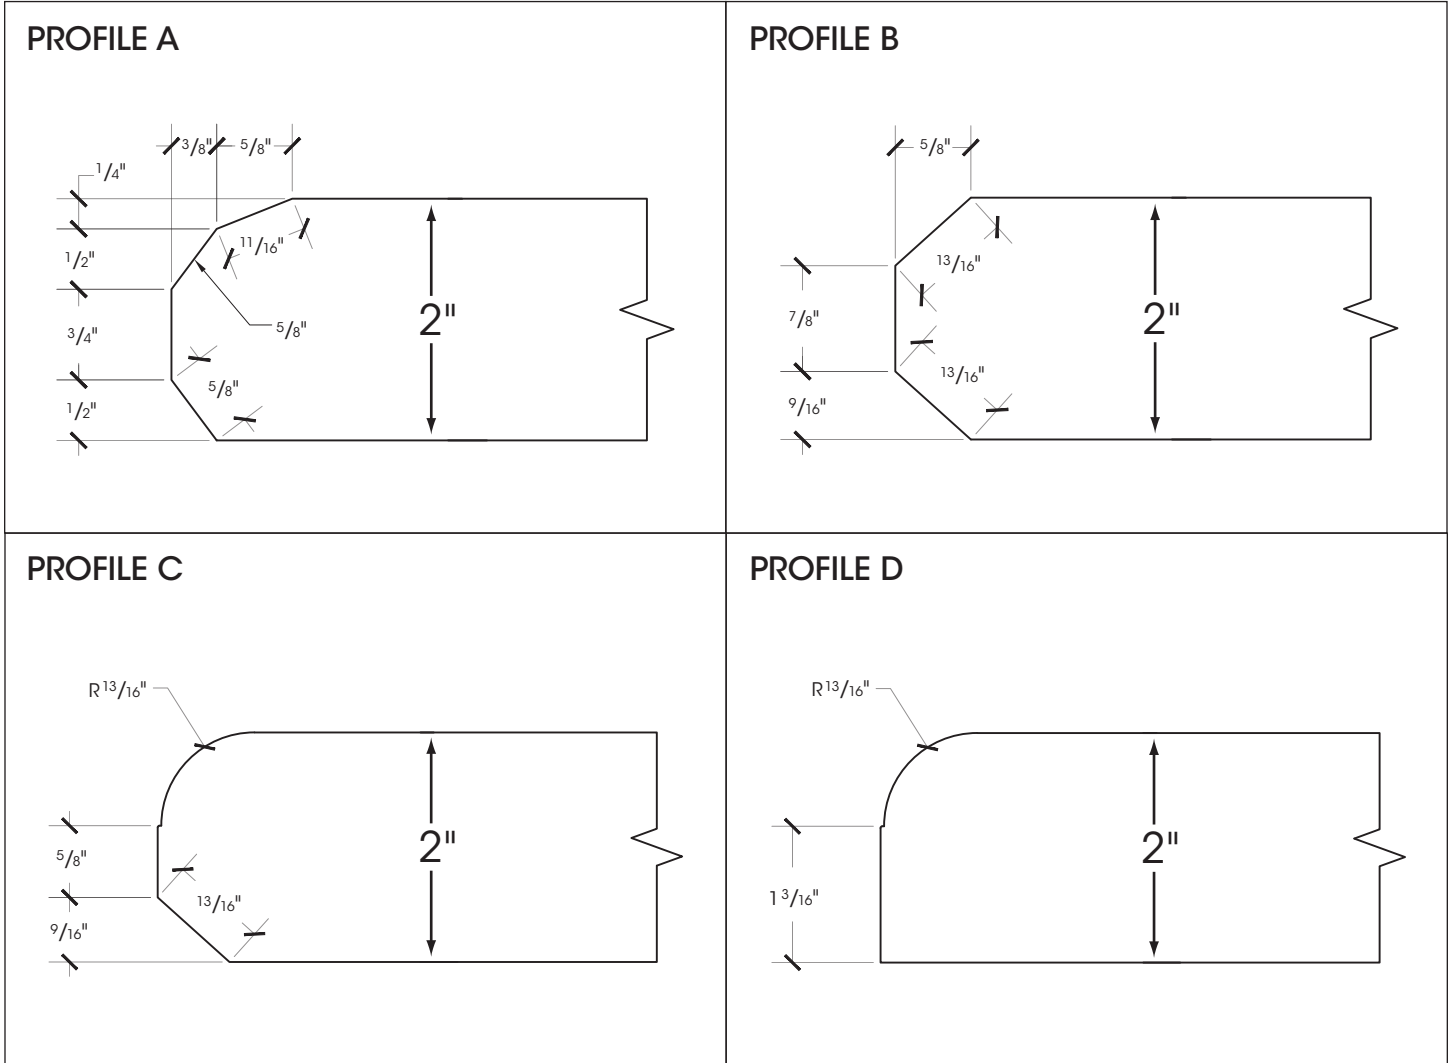

Profiles C & D cannot be used with a Ground and Ground Tudor® finish paver.

Please Note: Imperial dimensions shown are nominal. Products are made to fit metric modules.
Pavers should be laid maintaining a minimum 1/8" joint.

HANOVER®
Architectural Products
 5000 Hanover Road, Hanover, PA 17331
 717.637.0500 fax 717.637.7145
 www.hanoverpavers.com